


SECOND FLOOR PLAN



FIRST FLOOR PLAN

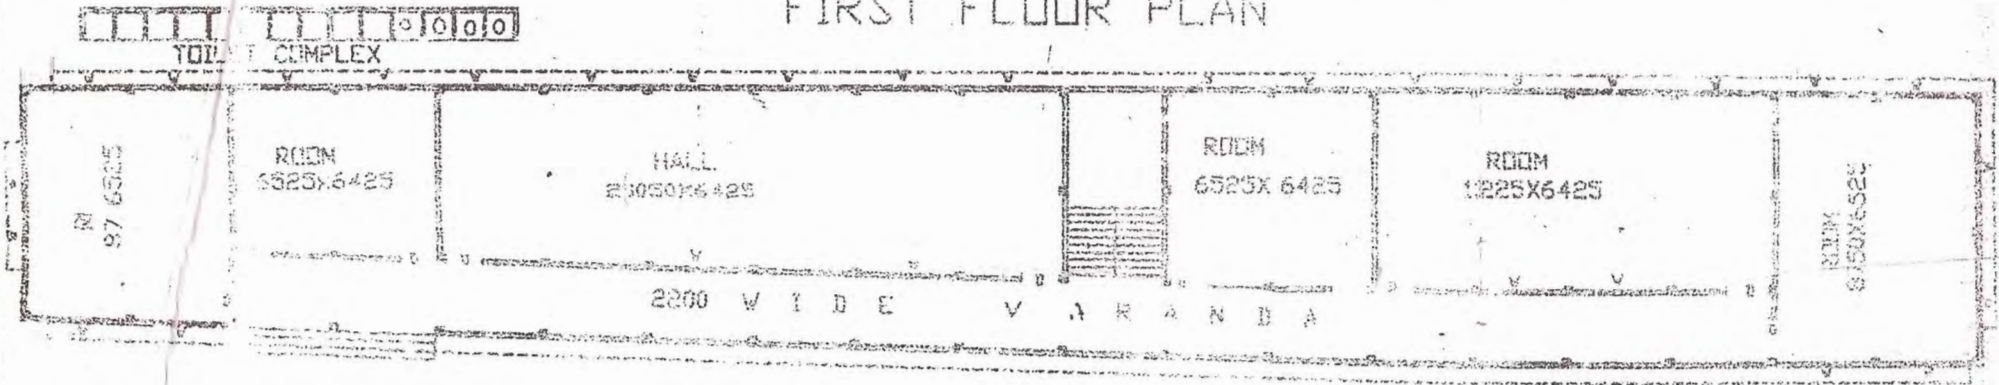

GROUND FLOOR PLAN

DRAWN BY

Ami Tara Mandal
AMITARA MANDAL 313106
 B.S.C., D.C.B.

Umidya
 Sainapati, 3/3/06

Rambhau. Paschava: Sanjay
 South 12 Paschava,

NO. OF AUTHORITY *[Signature]*
[Signature] 03/3/06
Society
Paramatma Mahavidyalaya (B. Ed.)
 Northham, South 24 Paschava